


DERIVATION P31 B H25 50 à 500
Branch piece P31 25x50 to 500

GS
PREGALV.

CABLOFIL®
INNOVATORS IN CABLE MANAGEMENT

FT0591-0

10 03

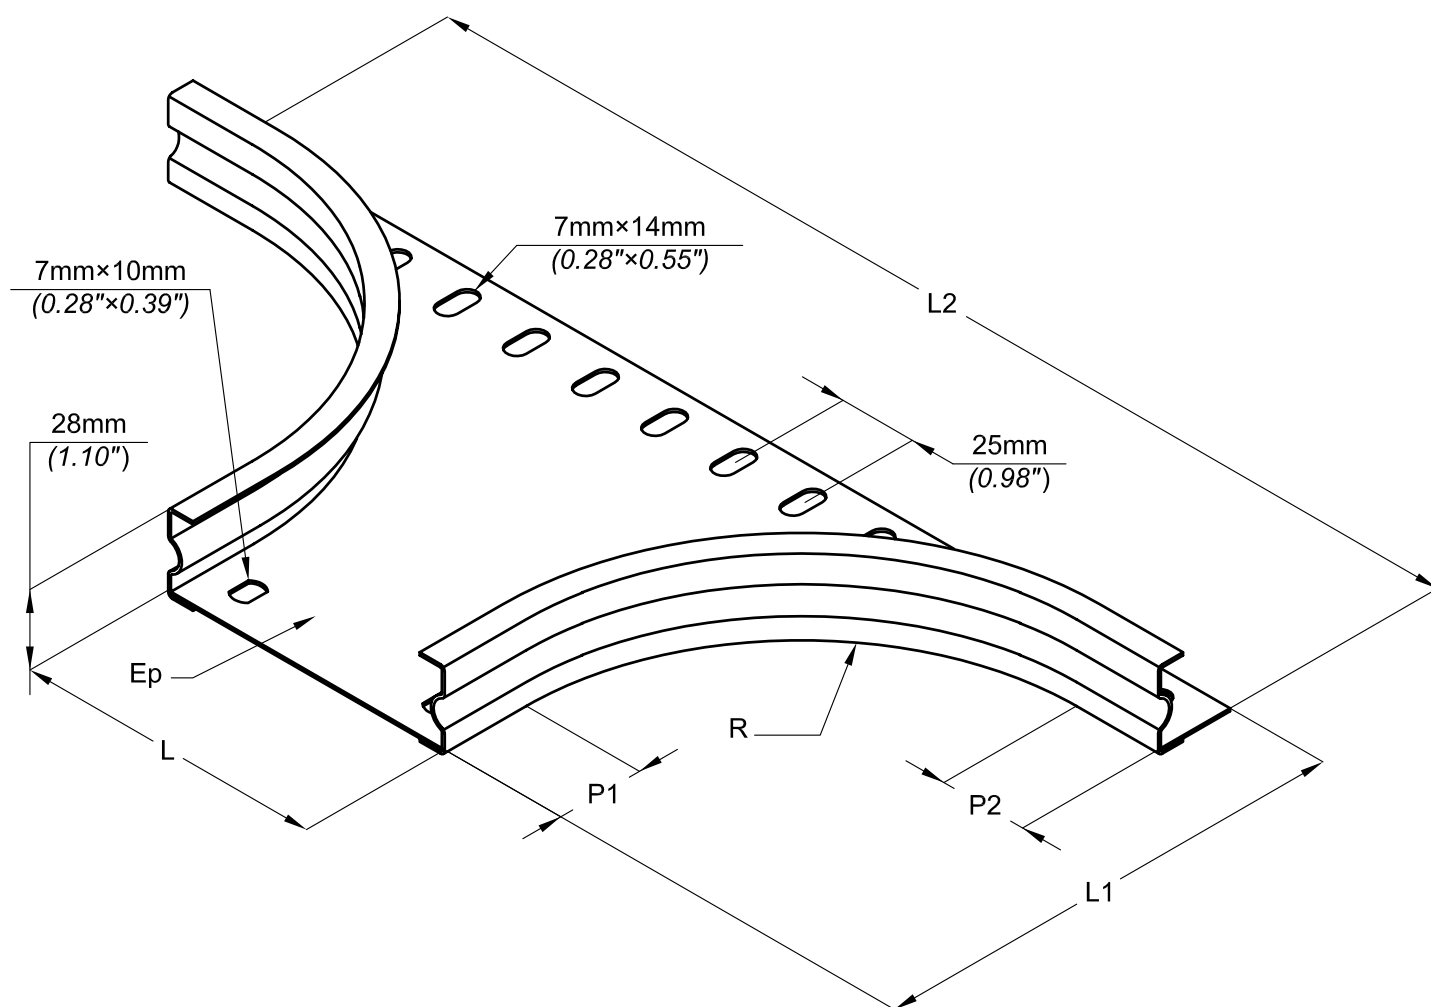

REF	CODE	L _{base} / L _{anch}	Ep _{base} / Th _{anch}	P1 _{base} / P1 _{anch}	P2 _{base} / P2 _{anch}	R _{base} / R _{anch}	L1 _{base} / L1 _{anch}	L2 _{base} / L2 _{anch}
P31 B 25x50	340 105	50 (1.97")	0.8 (0.032")	31 (1.22")	31.25 (1.23")	20 (1.78")	76 (2.99")	149.5 (5.89")
P31 B 25x75	340 108	77 (3.03")	0.8 (0.032")	30 (1.18")	30 (1.18")	99 (3.90")	155 (6.10")	334.5 (13.17")
P31 B 25x100	340 109	100 (3.94")	0.8 (0.032")	30 (1.18")	30 (1.18")	99 (3.90")	155 (6.10")	357.5 (14.07")
P31 B 25x150	340 118	150 (5.91")	0.8 (0.032")	30 (1.18")	30 (1.18")	99 (3.90")	155 (6.10")	407.5 (16.04")
P31 B 25x200	340 119	200 (5.91")	0.8 (0.032")	30 (1.18")	30 (1.18")	99 (3.90")	155 (6.10")	457.5 (18.01")
P31 B 25x300	340 126	300 (7.87")	1 (0.039")	30 (1.18")	30 (1.18")	99 (3.90")	155 (6.10")	557.5 (21.95")
P31 B 25x400	340 127	400 (11.81")	1 (0.039")	51 (2.01")	49 (1.93")	149 (5.87")	226 (8.90")	795.5 (31.32")
P31 B 25x500	340 128	500 (19.69")	1 (0.039")	51 (2.01")	49 (1.93")	149 (5.87")	226 (8.90")	895.5 (35.26")

NORMES / STANDARD

MATIERE / MATERIAL

DX 51 D Z 275 MAC

EN 10 327

PROTECTION / COATING

Pregalvanised

EN 10 327

Propriété exclusive de CABLOFIL, ne peut être ni copié, ni transmis à des tiers sans autorisation écrite.

Exclusive property of CABLOFIL shouldn't be reproduced or transmitted to any people without written authorization